

1 FLOOR PLAN - GROUND
1/8" = 1'-0"



DATE	
REVISION	
NO.	

GMB
 GEORGE, MILES & BUHR, LLC
 ARCHITECTS & ENGINEERS
 SALESBURY, BALTIMORE • SEAFORD
 www.gmbnet.com

NEW CONSTRUCTION FOR:
**DEWEY TOWN HALL &
 POLICE DEPARTMENT**
 DEWEY BEACH, DELAWARE

SCALE	: AS NOTED
DESIGN BY	: MHH
DRAWN BY	: DLT
CHECKED BY	: MHH
GMB FILE	: 220242
DATE	: 6-20-23

A1.1D

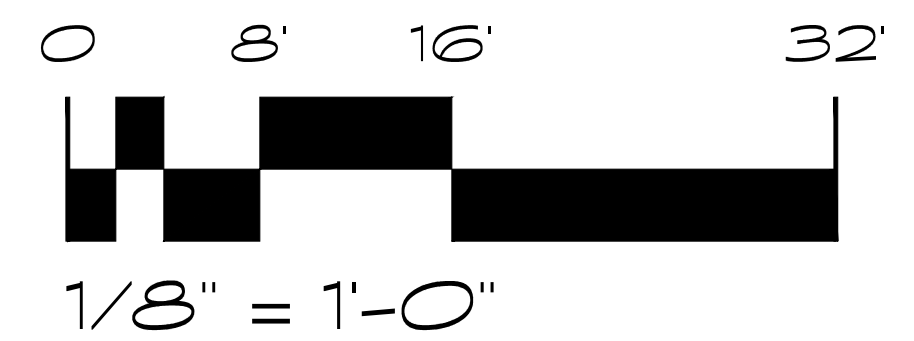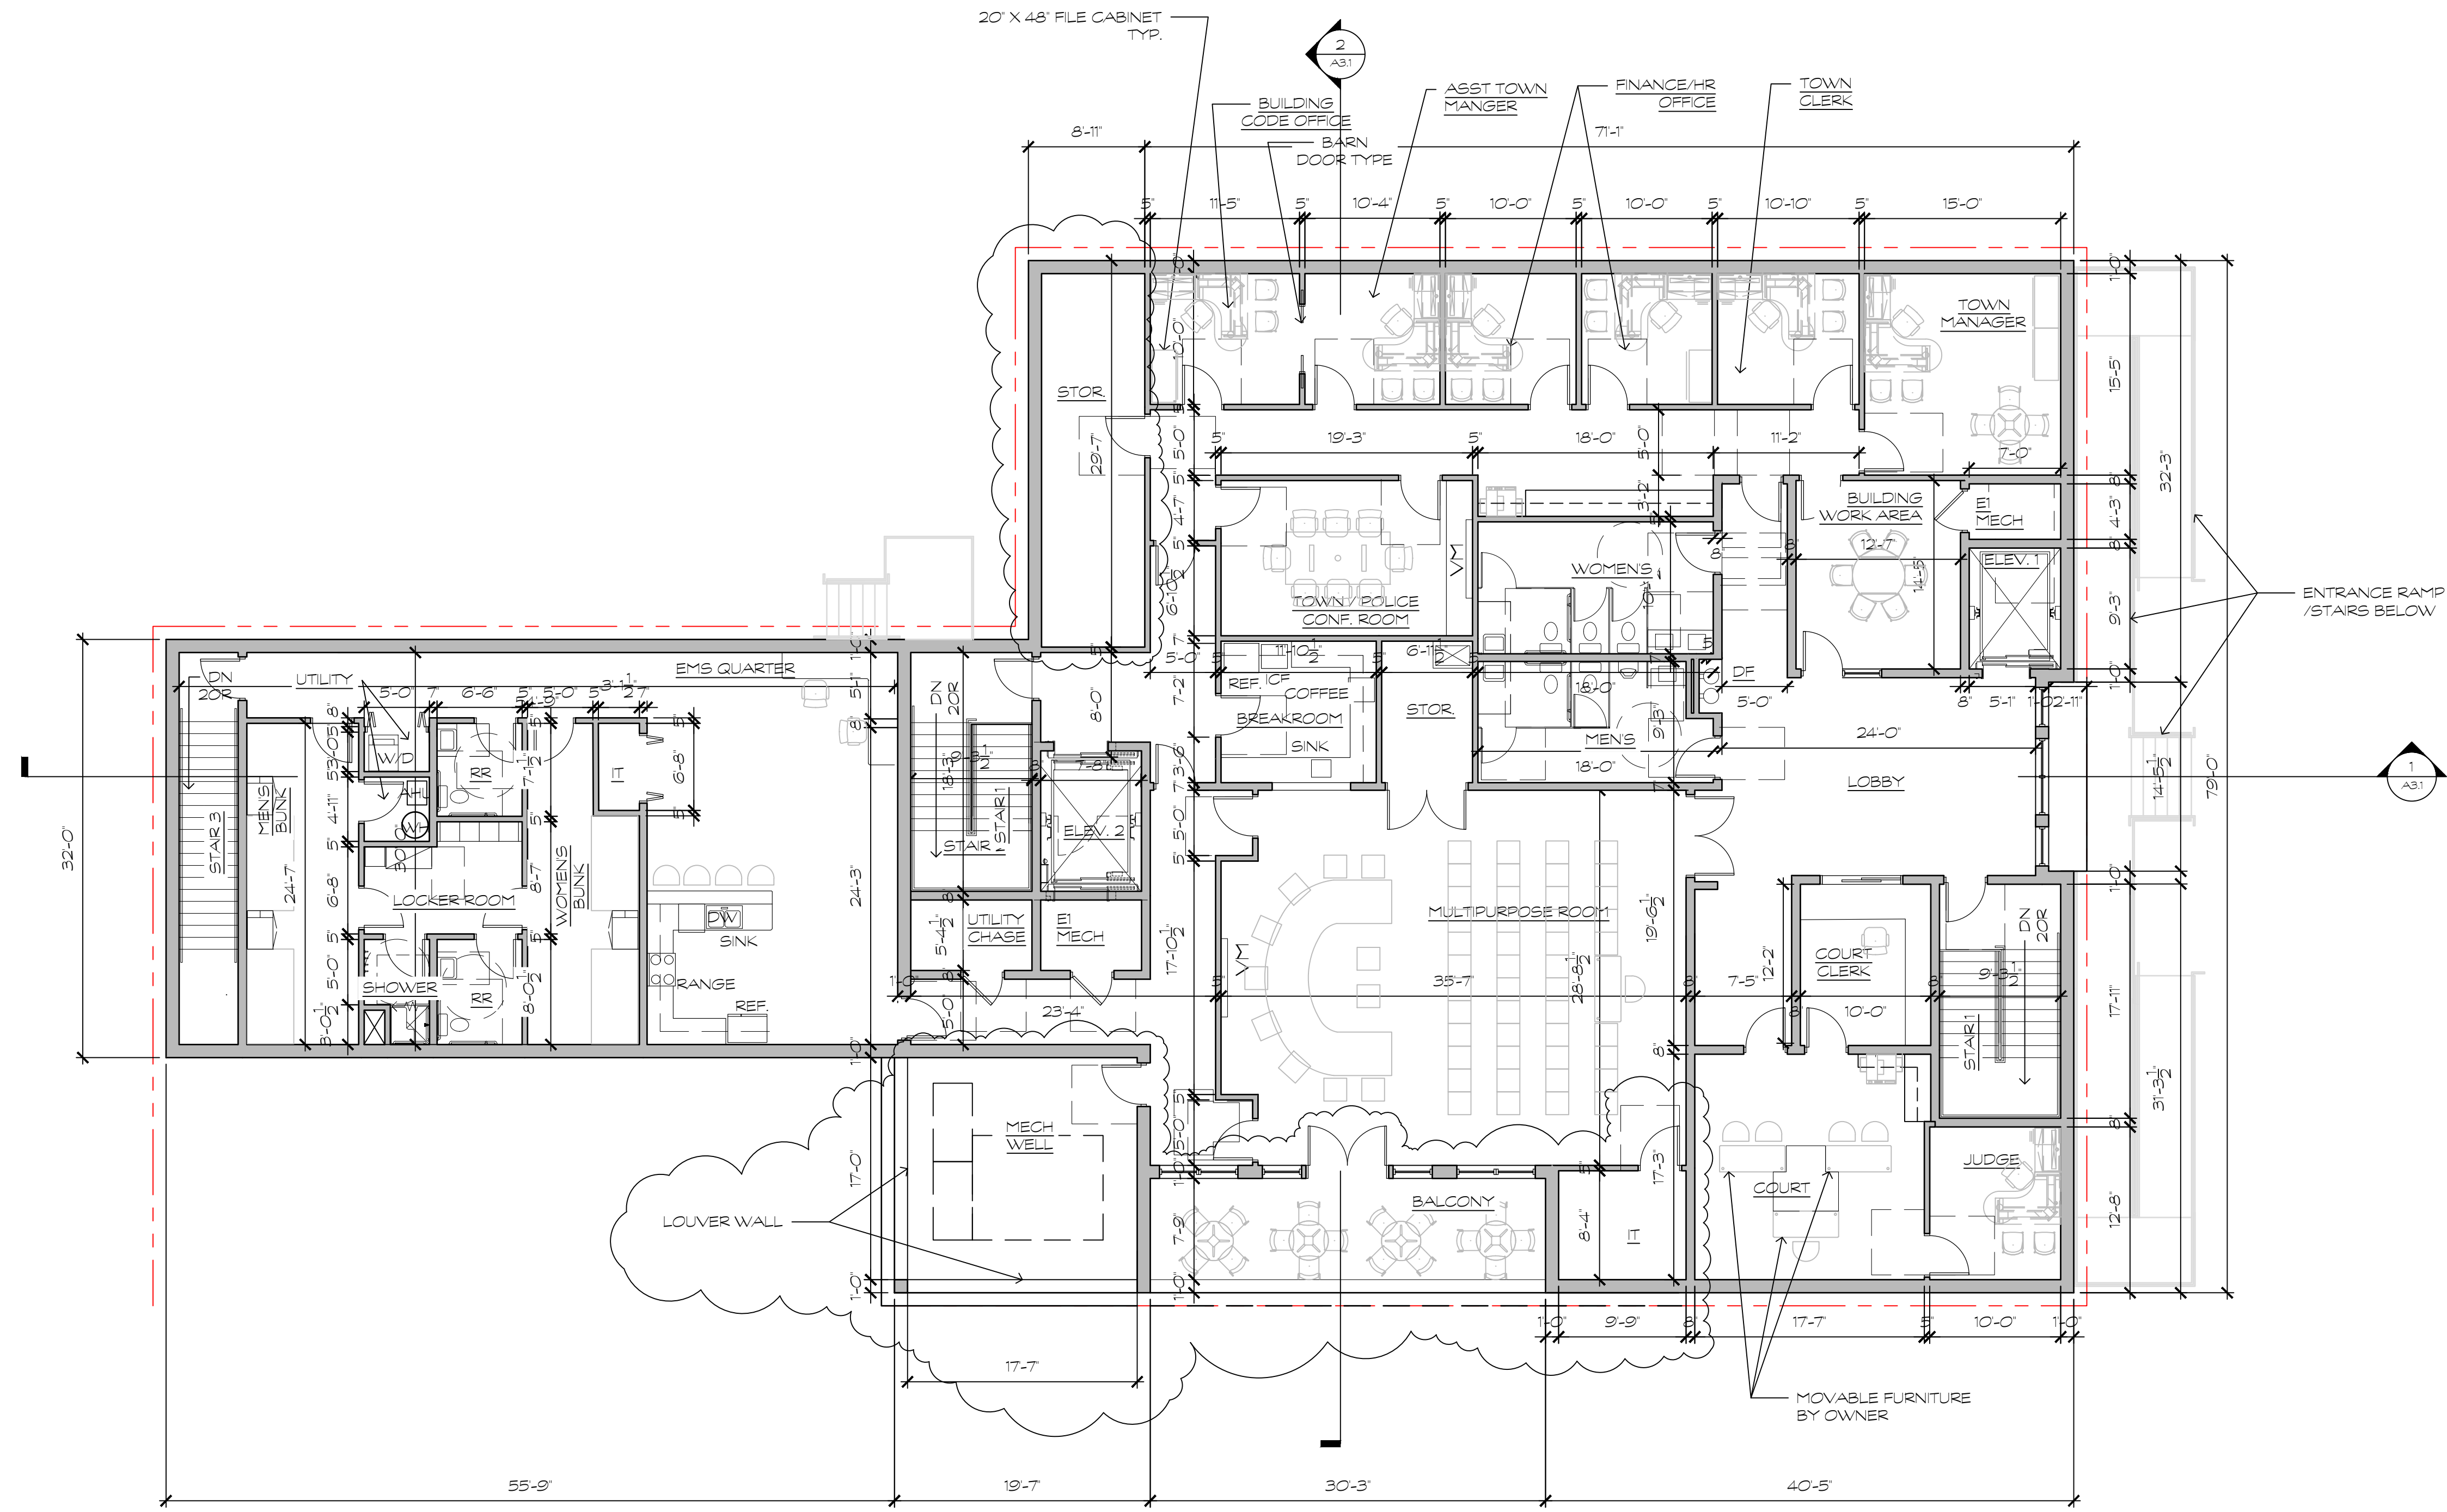

1

FLOOR PLAN
1/8" = 1'-0"

**NEW CONSTRUCTION FOR:
DEWEY TOWN HALL &
POLICE DEPARTMENT**
DEWEY BEACH, DELAWARE

**FLOOR PLAN -
SECOND**



NO.	REVISION	DATE

SCALE	: AS NOTED
DESIGN BY	: MHH
DRAWN BY	: DLT
CHECKED BY	: MHH
GMB FILE	: 220242
DATE	: 6-20-23


↑
REF
A1.2D

g:\Projects\2022\220242 dewey beach new town hall design\Drawings\working sets\A3.1 BUILDING SECTION.dwg, 8/31/2023 1:23 PM, Deane L. Townsend



1

BUILDING SECTION
1/8" = 1'-0"

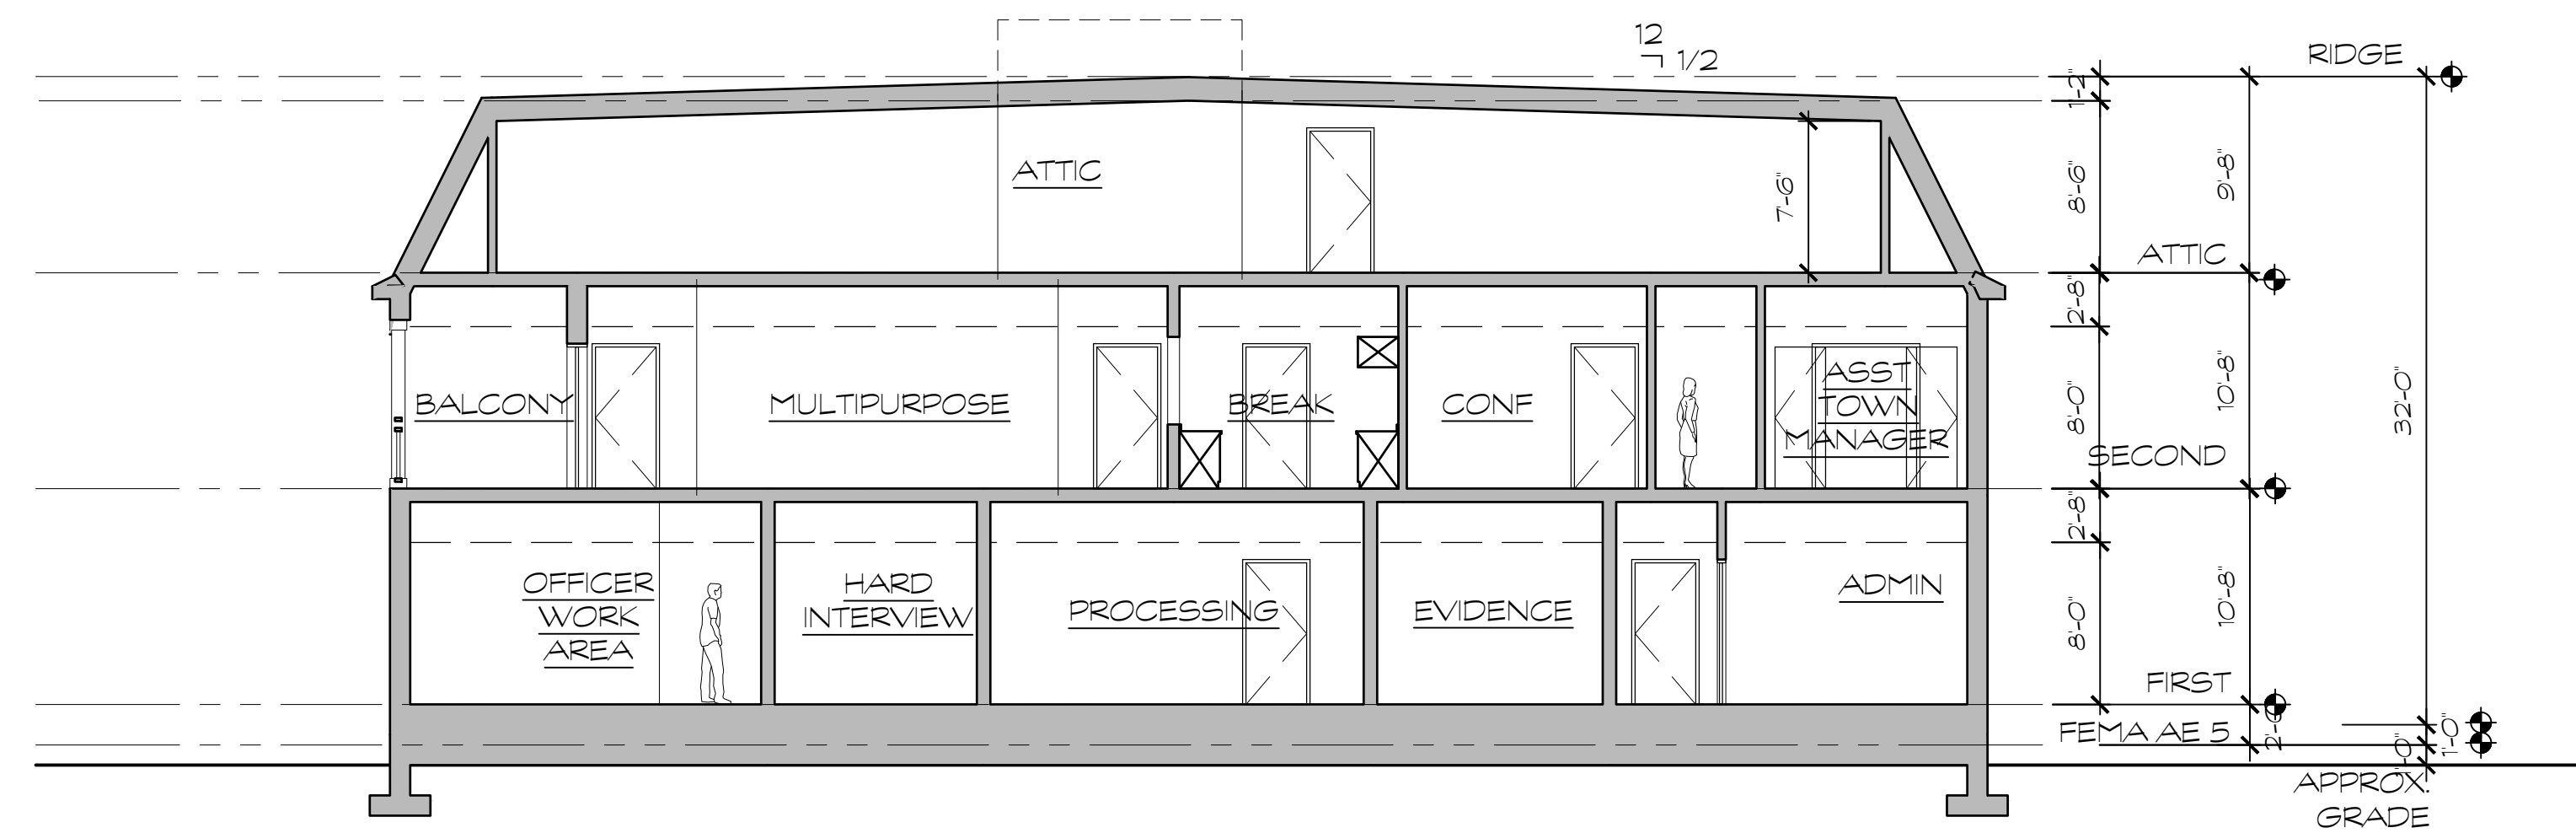

2

BUILDING SECTION
1/8" = 1'-0"

NO.	REVISION	DATE

GMB
GEORGE, MILES & BUHR, LLC
ARCHITECTS & ENGINEERS
SALISBURY, BALTIMORE, SEAFORD
www.gmbnet.com

**NEW CONSTRUCTION FOR:
DEWEY TOWN HALL &
POLICE DEPARTMENT**
DEWEY BEACH, DELAWARE

**BUILDING
SECTION**

SCALE	: 1/8" = 1'-0"
DESIGN BY	: MHH
DRAWN BY	: DLT
CHECKED BY	: MHH
GMB FILE	: 220242
DATE	: 6-20-23

A3.1